


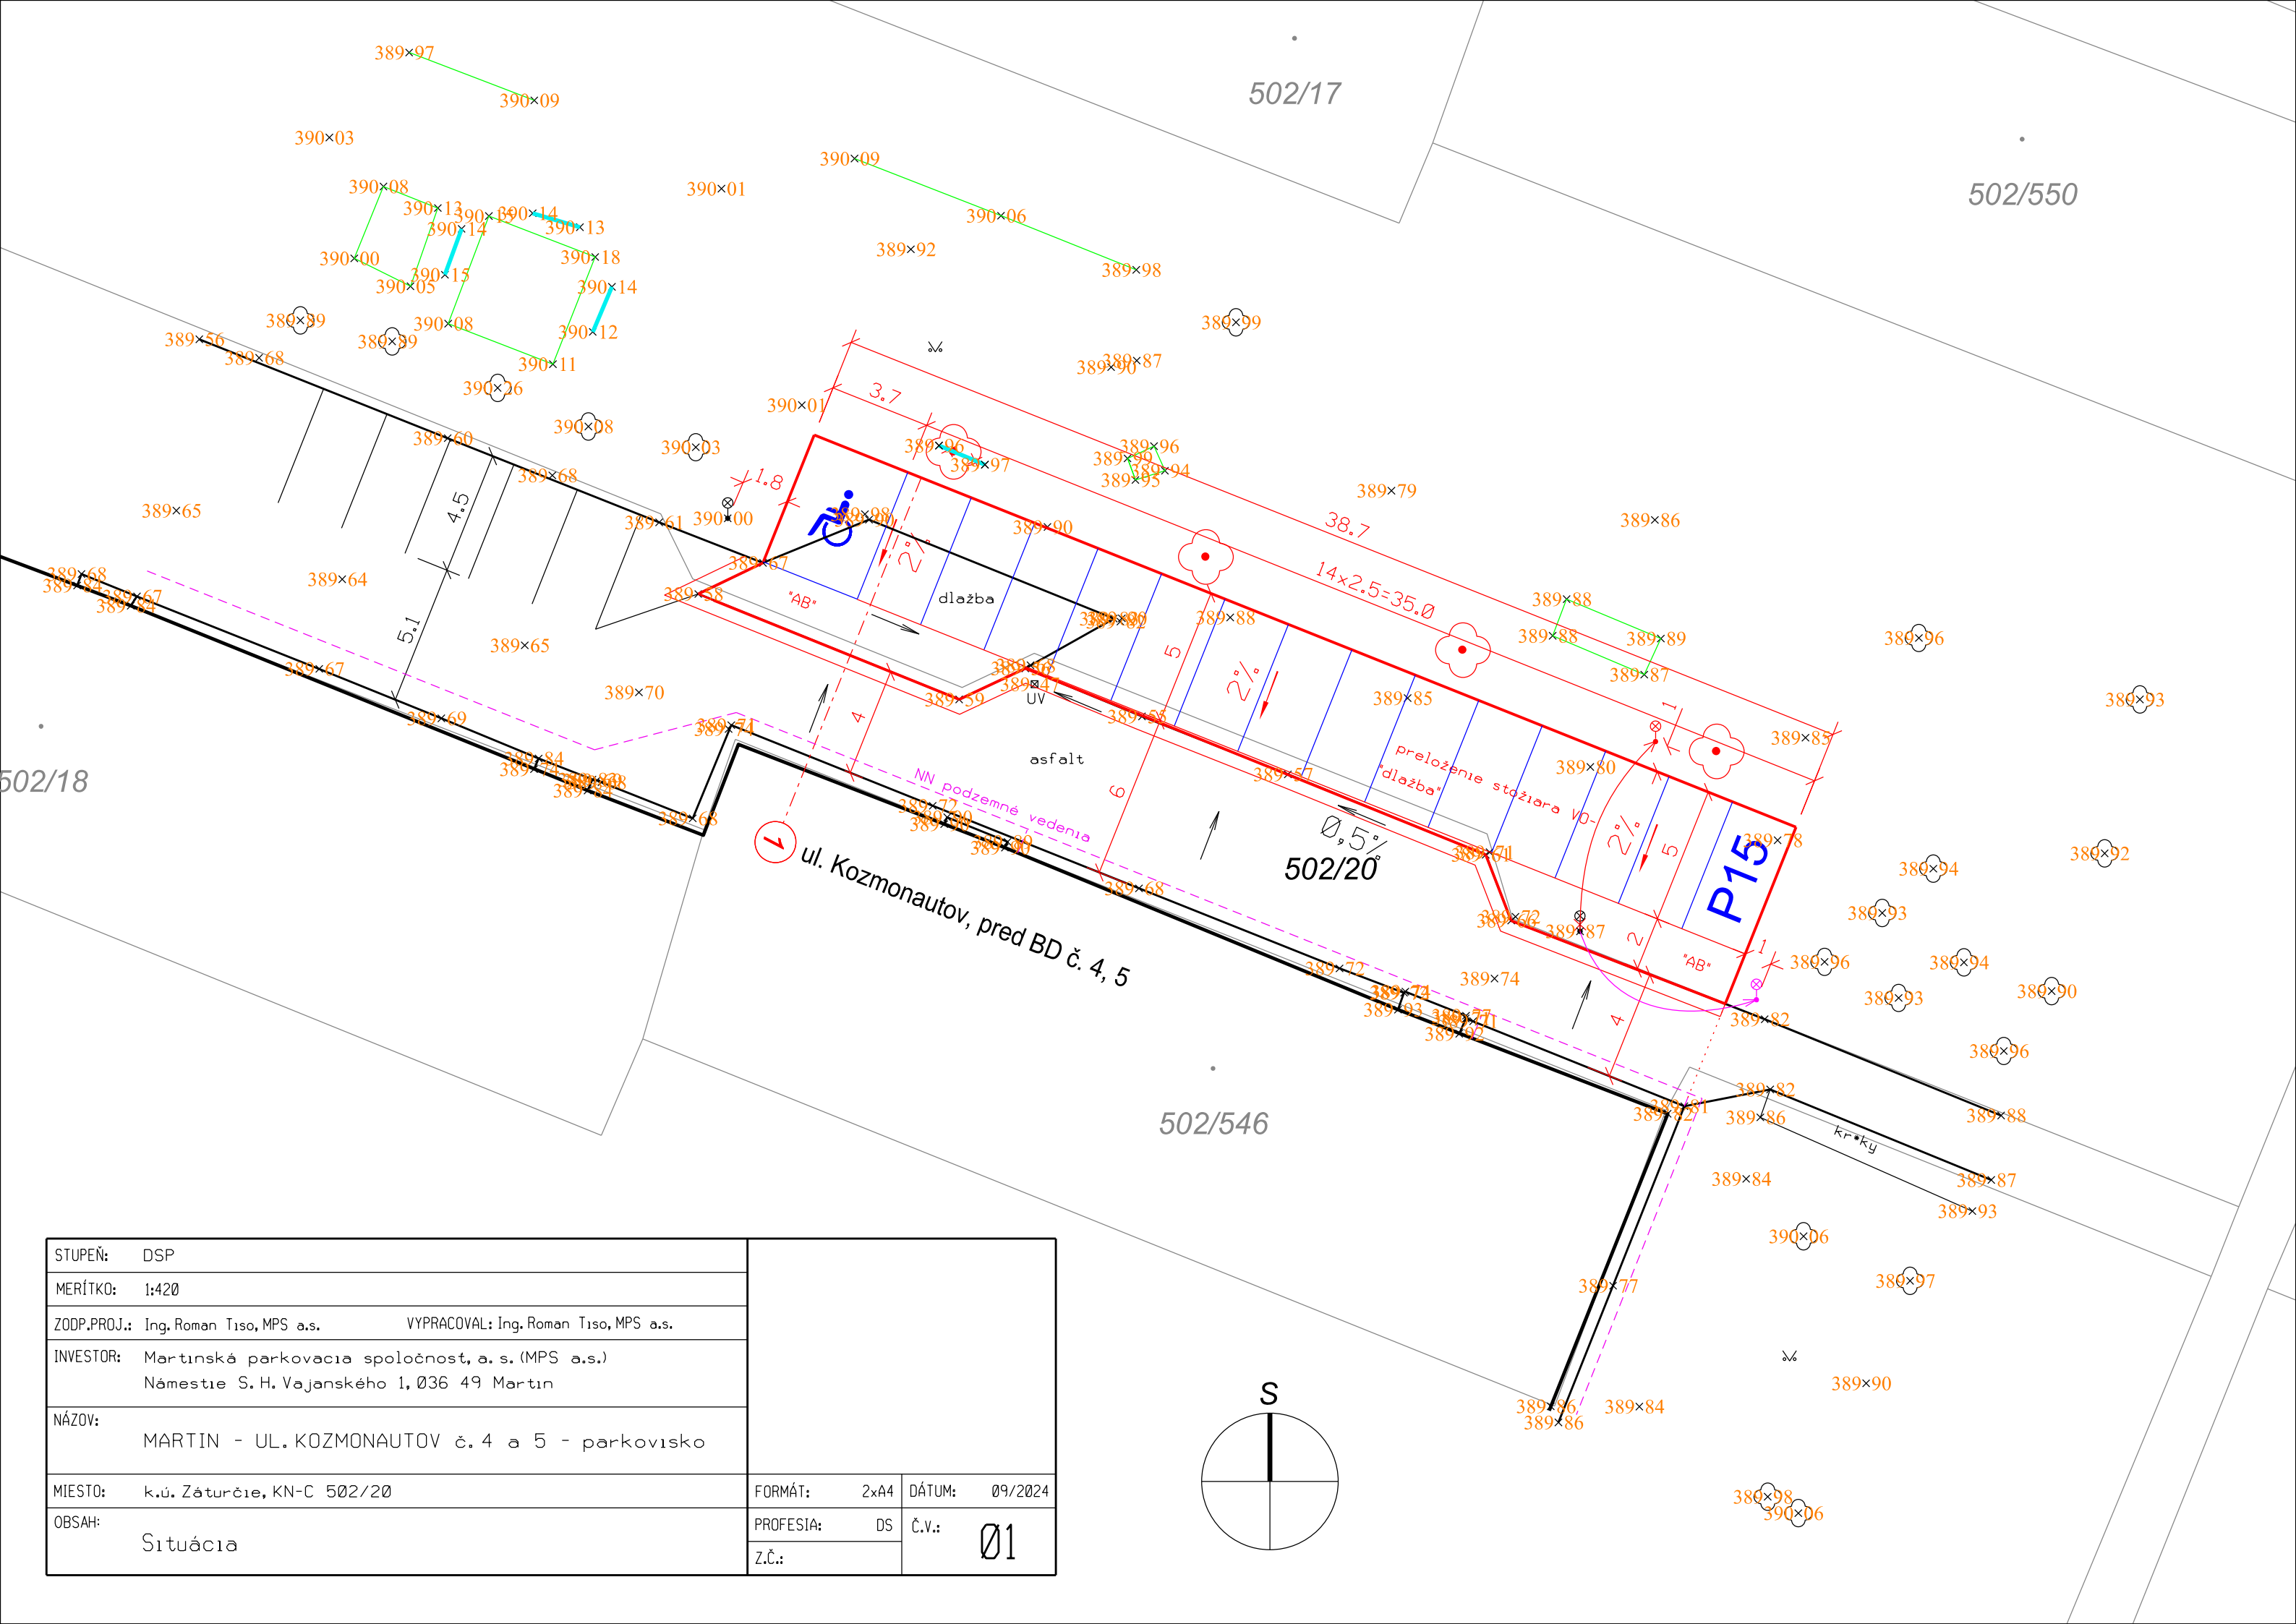

STUPEŇ:	DSP		
MERÍTKO:	1:420		
ZODP.PROJ.:	Ing. Roman Tiso, MPS a.s.		